


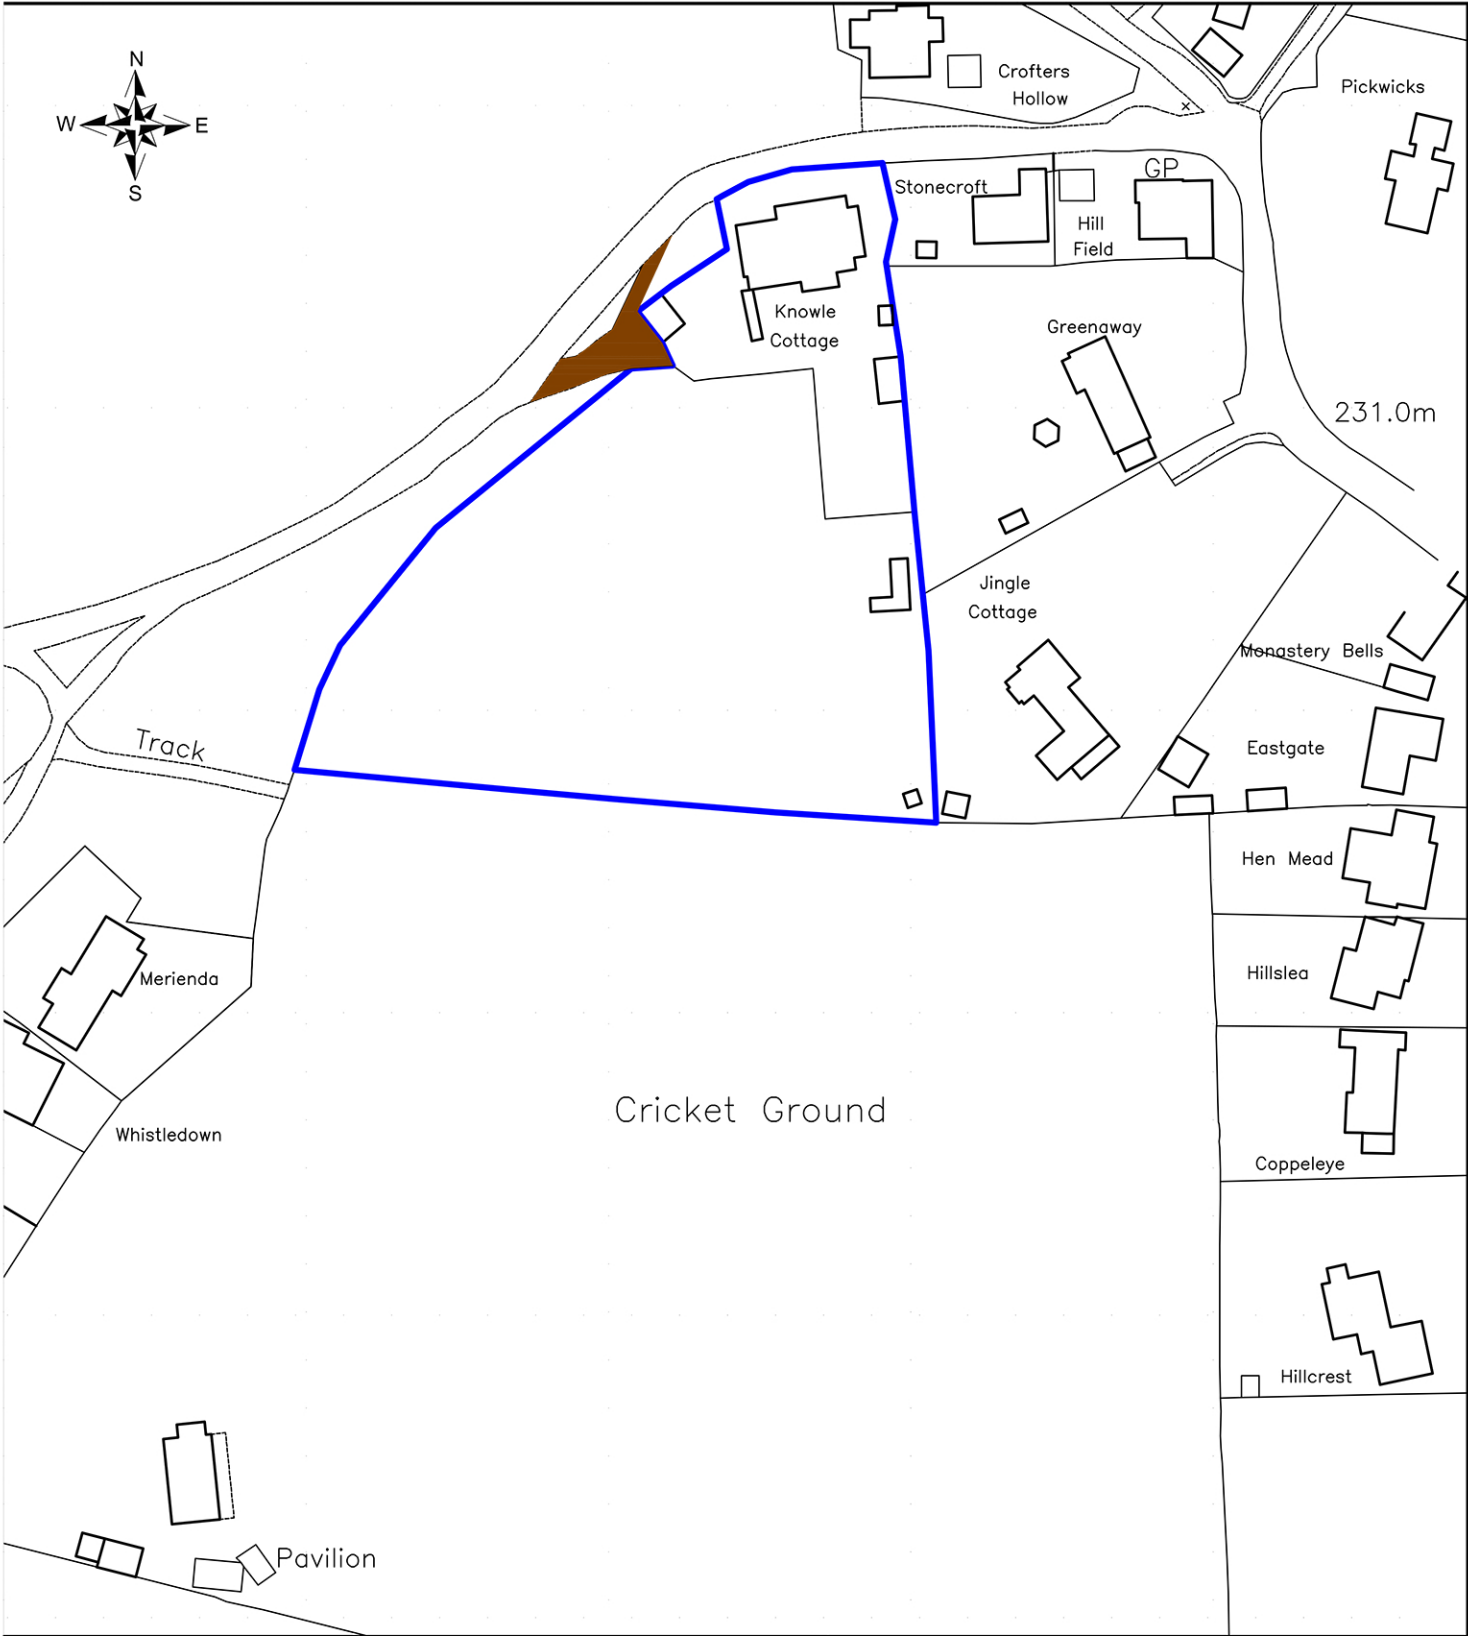

Address Knowle Cottage, Cranham, Gloucester, GL4 8JA			Drawing No / Scale SP4140a Plan Scale 1-1250 A4	
Key = Location Of Building = Right Of Way = Site	Project Site Acreage 1.73 Acre	Date 07-07-2026	Scale 04080 Metres	